


PLOTTED: 1/19/2009 4:20 PM    DRAWING PATH: \\A\05049.006 Barge Landing System Design\A00 Drawings (Task 2)\A01 Working Drawings\ALAKANUK\_EA\_LYB0.dwg

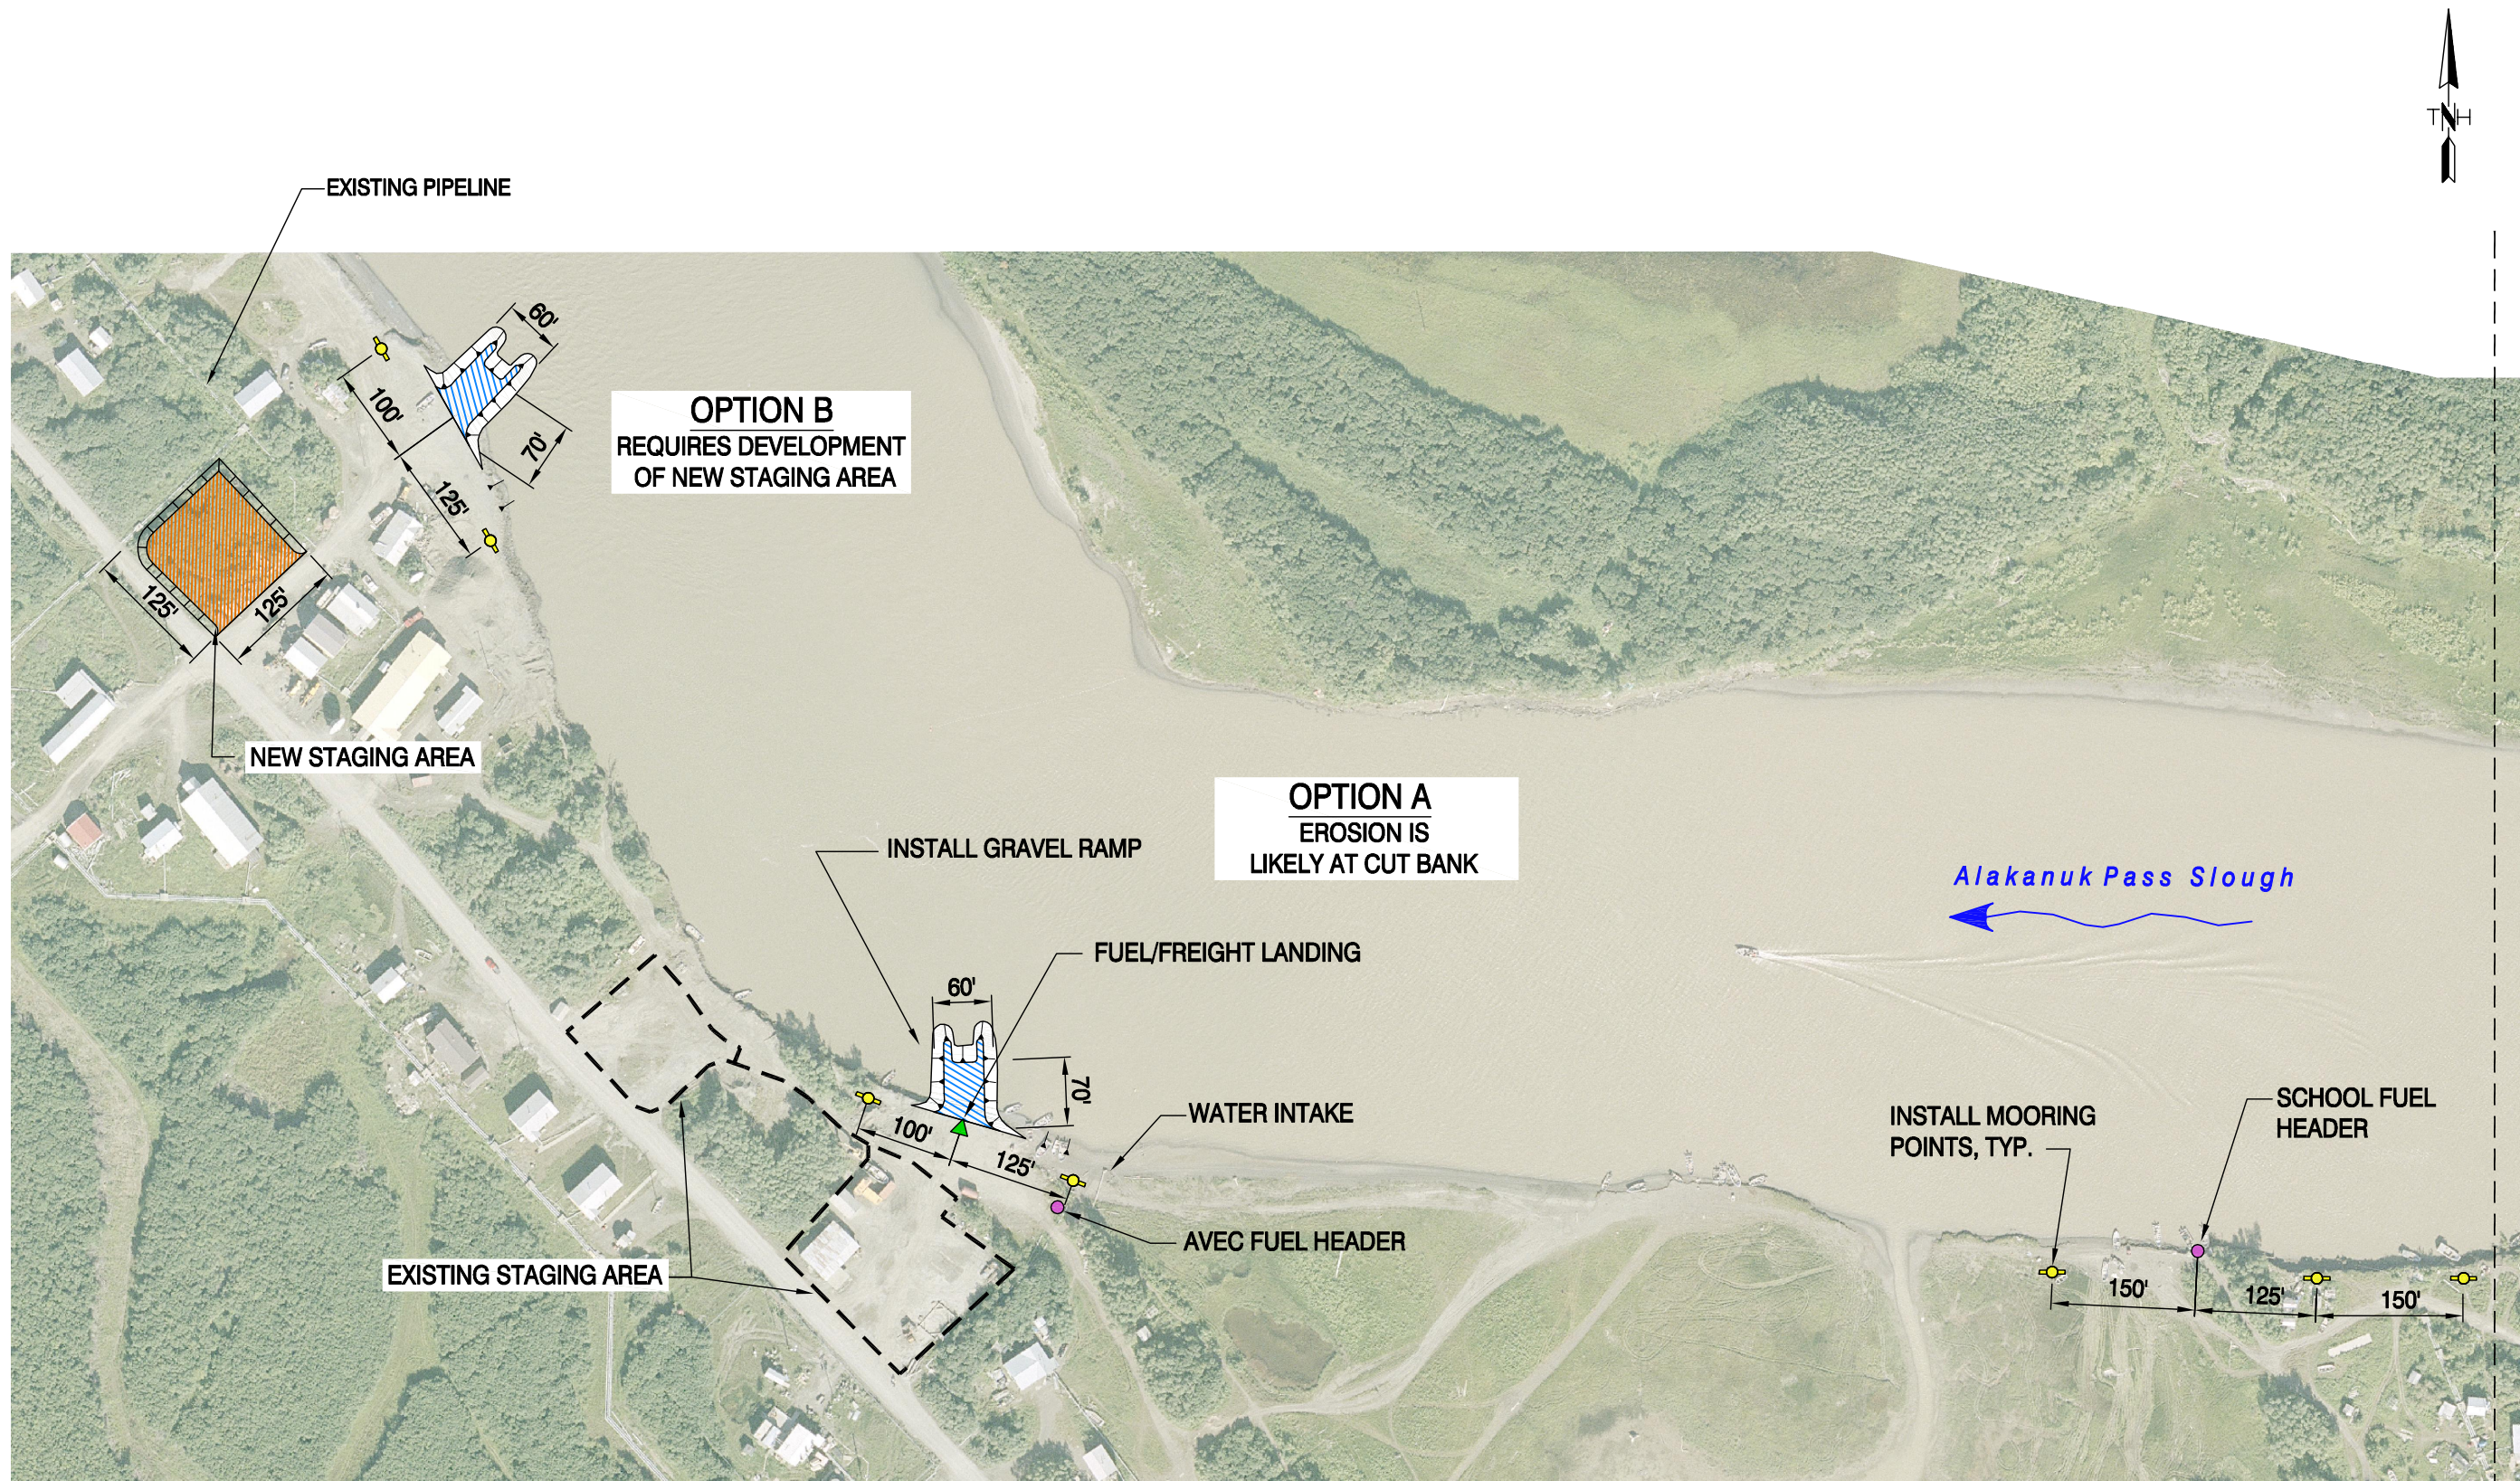

**NOTE:**

1. ALL PROPOSED NEW DEVELOPMENT IS PRELIMINARY PLANNING LEVEL ONLY. ACTUAL FACILITY/IMPROVEMENTS LOCATIONS, LAYOUT, DIMENSIONS, ETC. WILL REQUIRE SITE VISITS/ INVESTIGATION TO DETERMINE SITE CONDITIONS, PROPERTY OWNERSHIP AND OTHER INFORMATION NEEDED PRIOR TO FINAL DESIGN.
2. A DETAILED STUDY OF THE EROSION AND SEDIMENT TRANSPORT IS NEEDED PRIOR TO FINAL DESIGN.
3. PERMAFROST IS ANTICIPATED ON AND LAND AND NEAR THE SHORE. FURTHER OFFSHORE, PERMAFROST MAY BECOME DISCONTINUOUS AND ENCOUNTERED AT INCREASING DEPTH.

**AERO-METRIC**  
 ANCHORAGE 2014 MERRILL  
 FIELD DRIVE ANCHORAGE,  
 AK 99501-4116  
 TEL: (907) 274-3265  
 COPYRIGHT AERO-METRIC  
 PHOTO TAKEN: 09/01/2006

NOTES / REVISIONS:

**ALAKANUK**  
 LOWER YUKON RIVER AND DELTA REGION

PROJECT No: 05049.006  
 DATE: 01/20/09  
 DESIGNED: KN/CF  
 DRAWN BY: SJ  
 CHECKED BY: JD  
 SHEET: **E4-A**

REV. 7/17/2001